
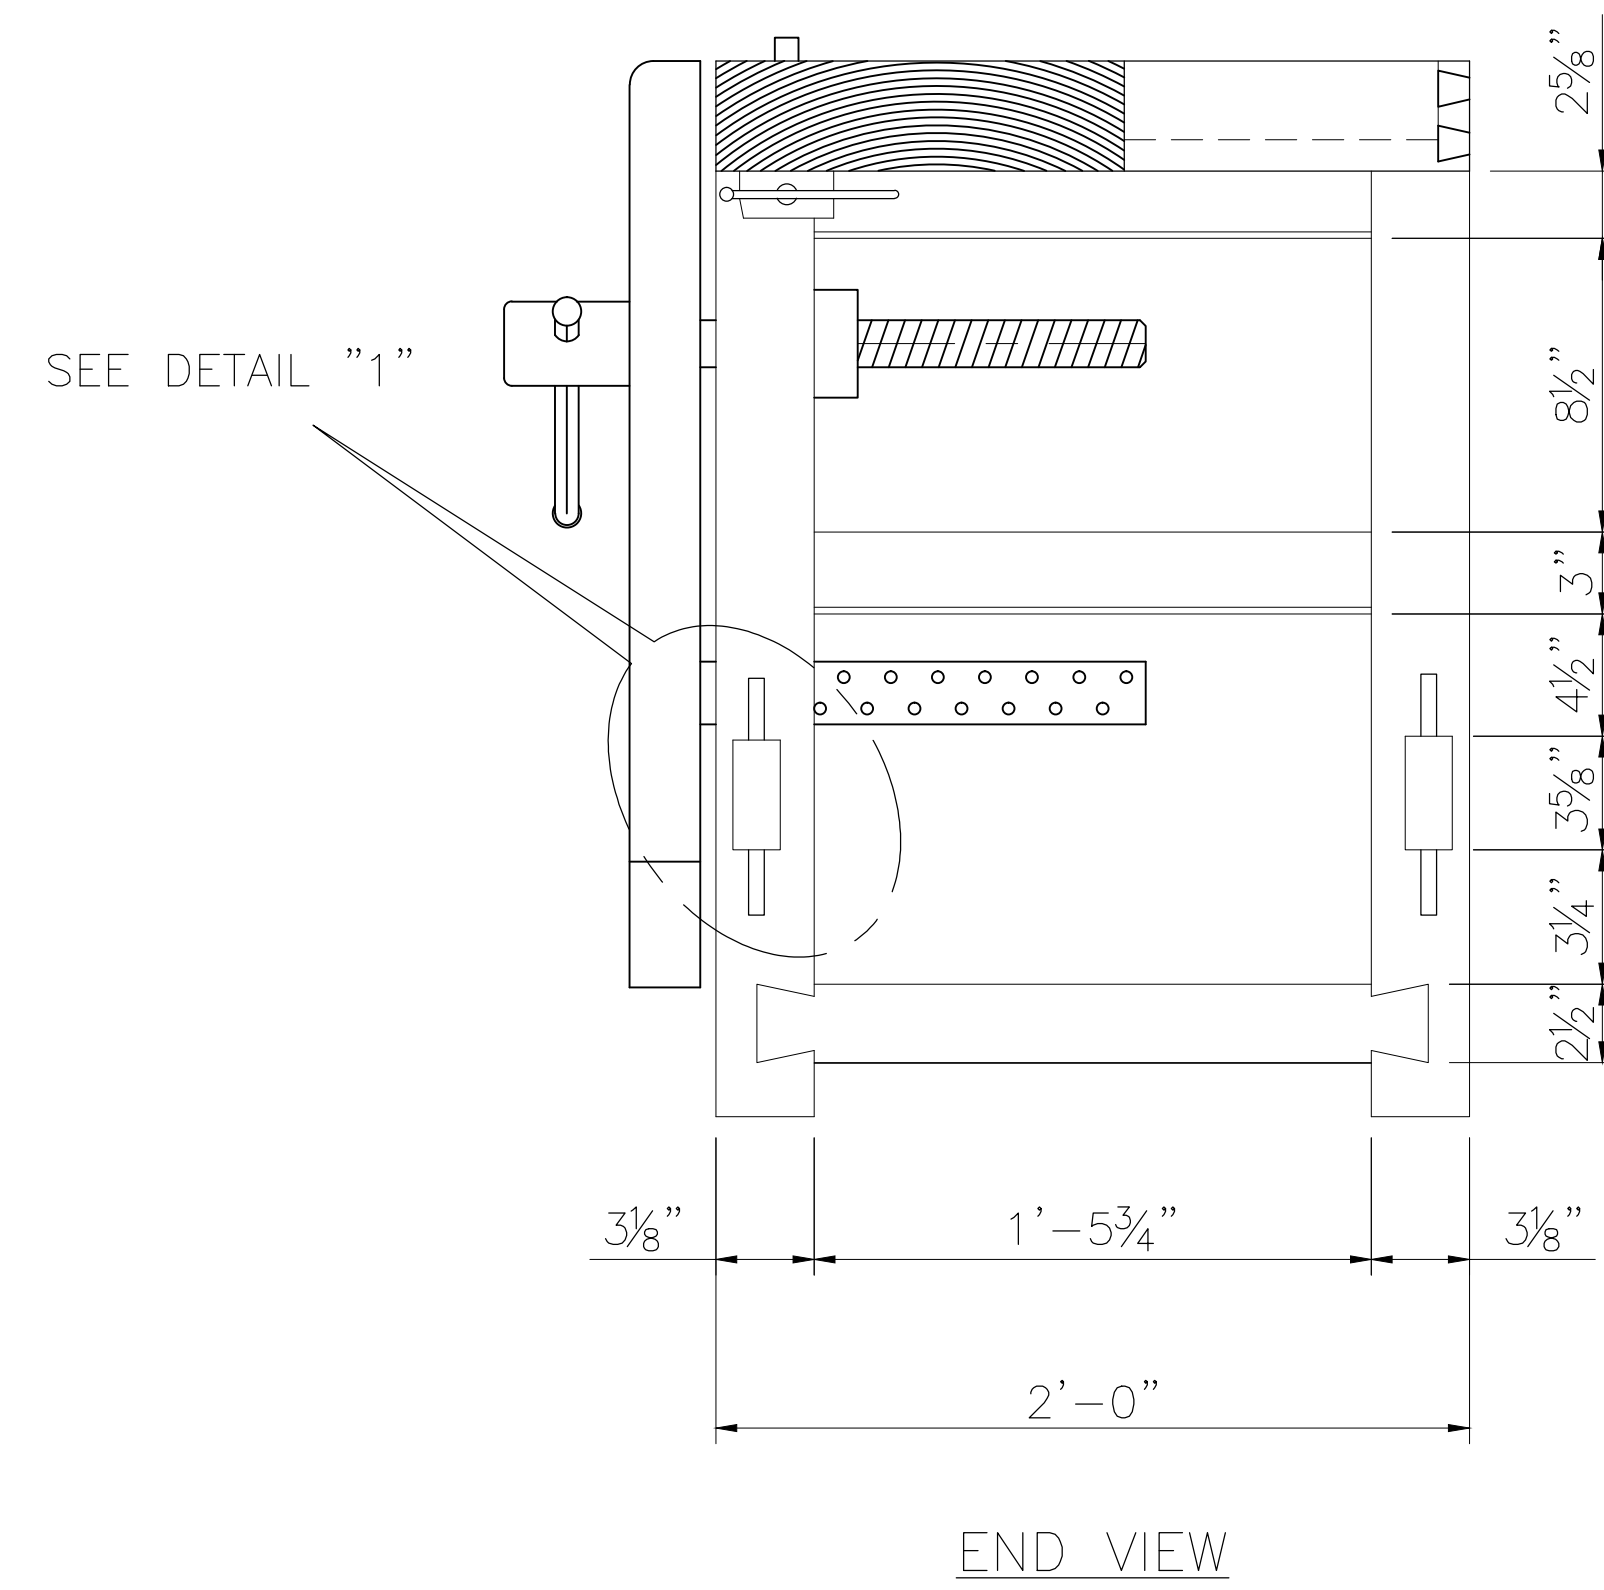


DETAIL "1"

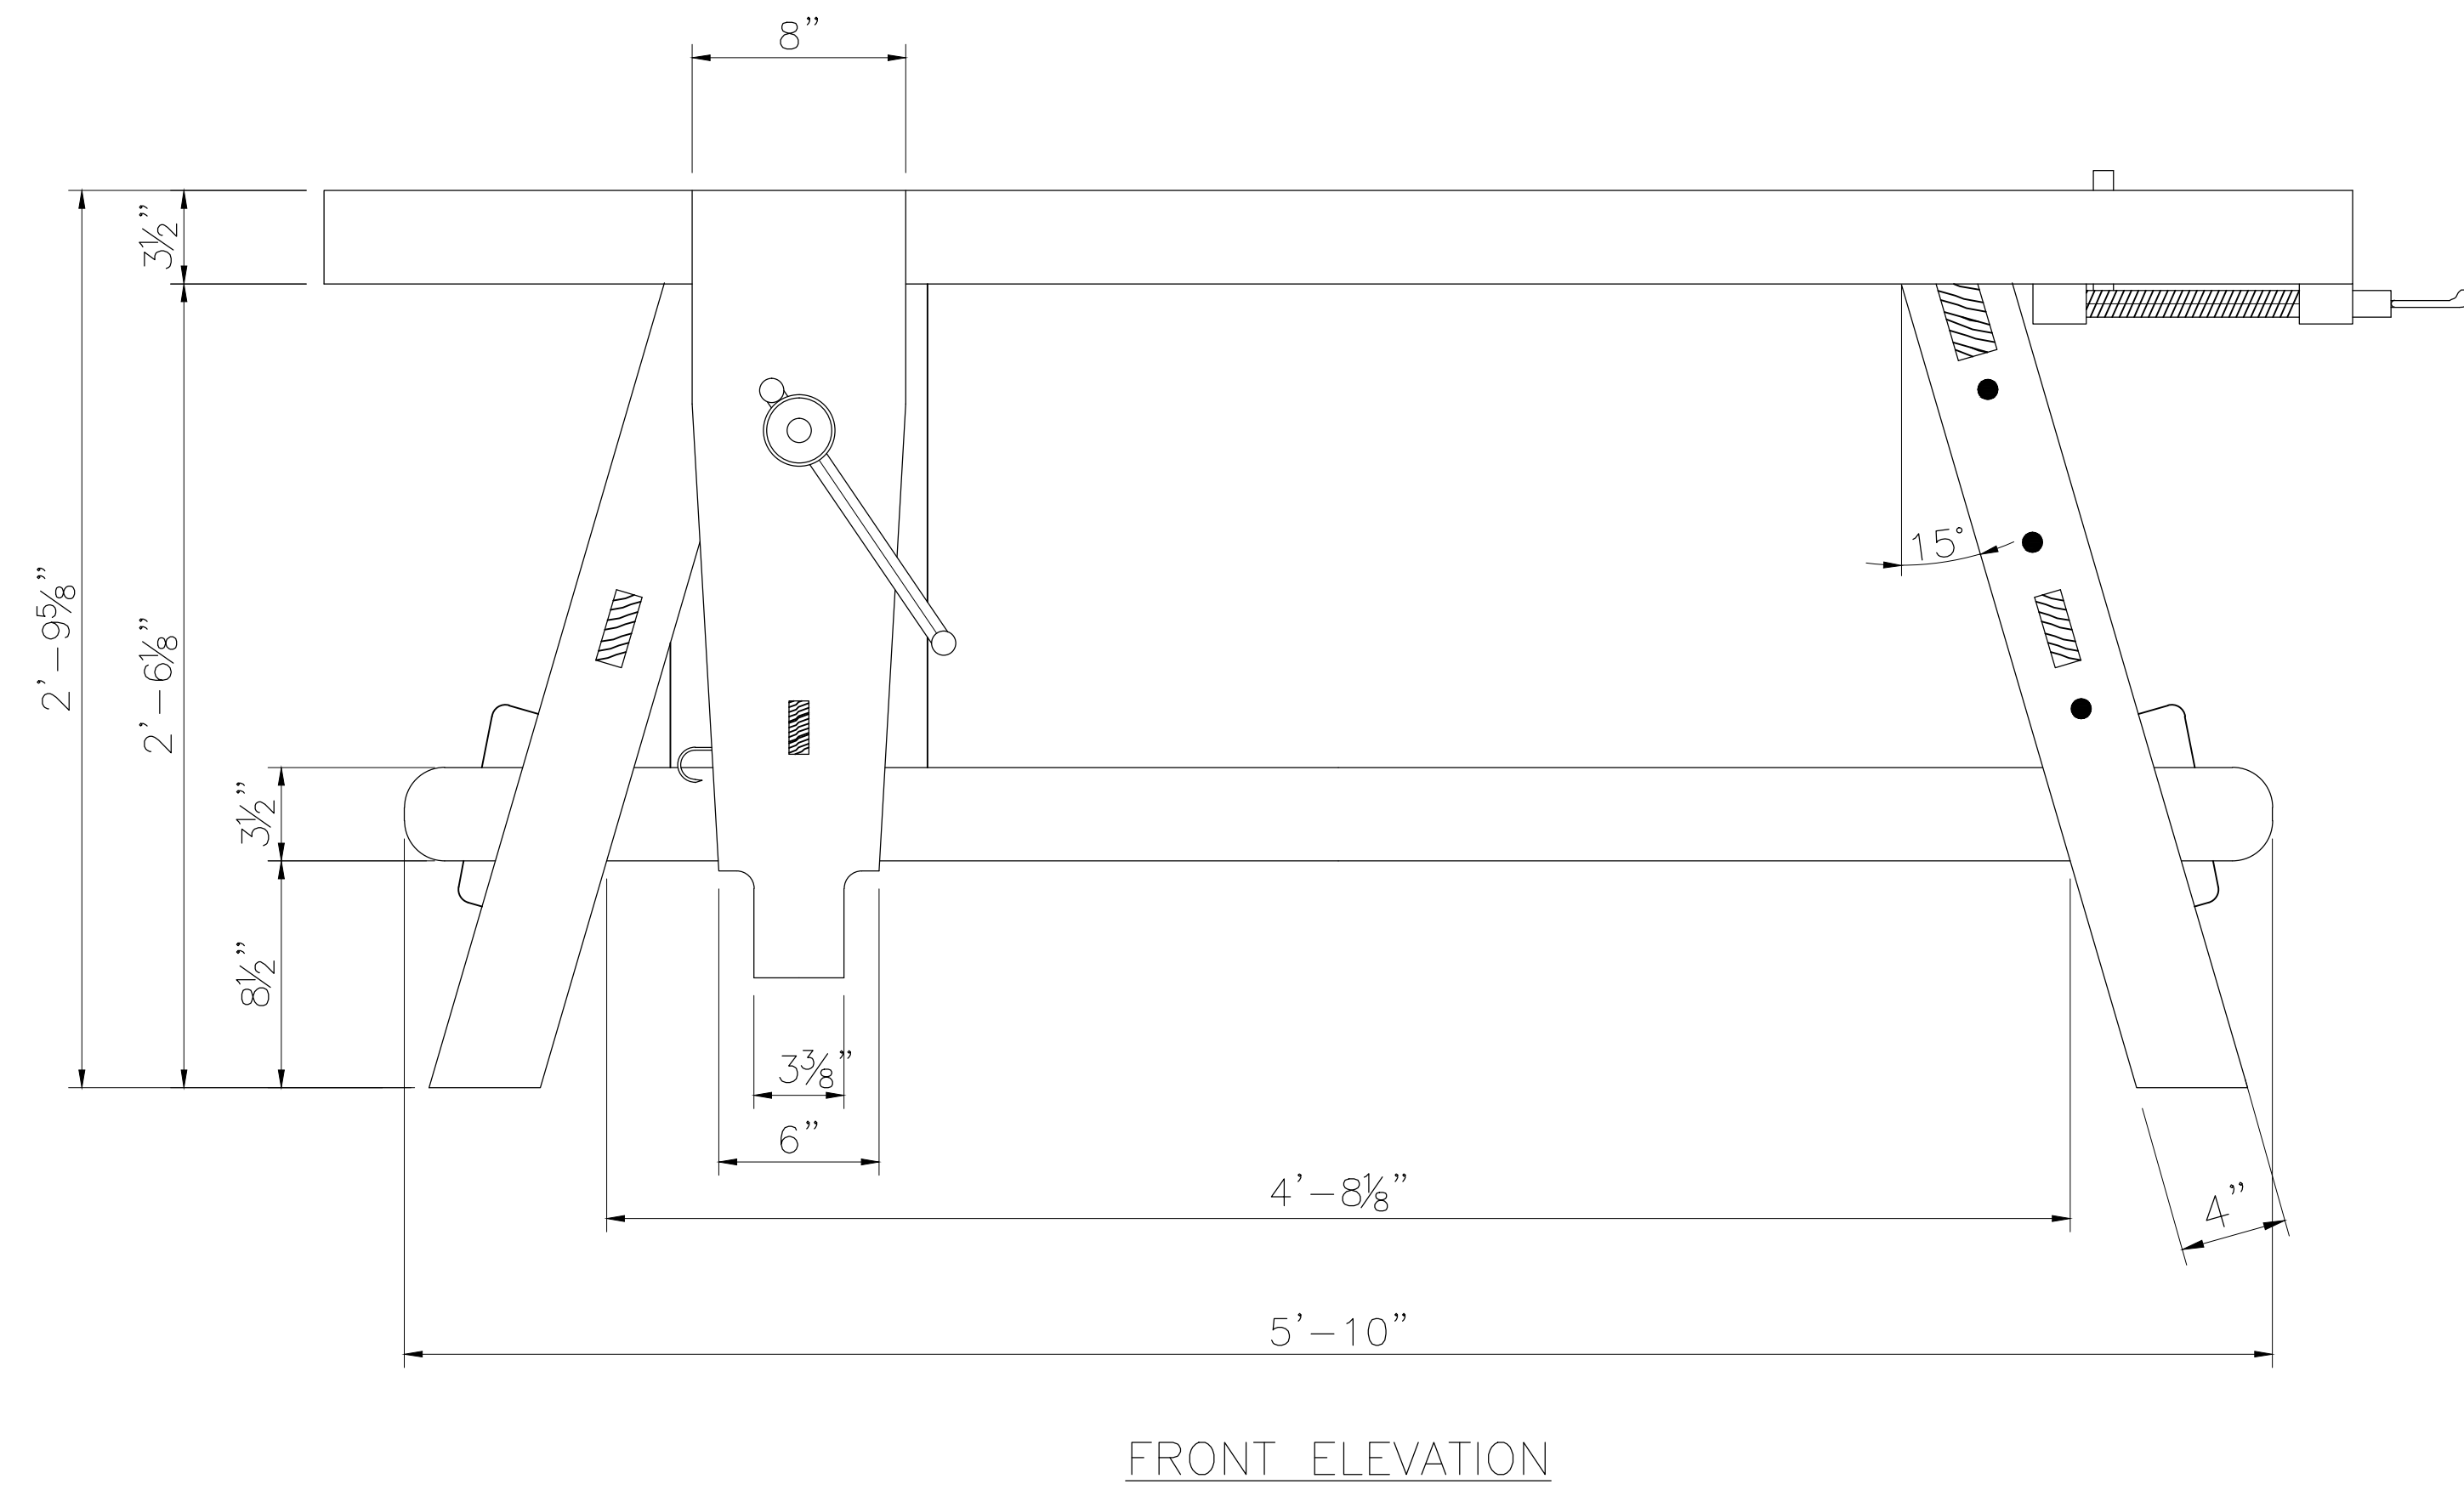

NOTES:

PROJECT MORAVIAN WORKBENCH

BUILT BY: WILL MYERS

DRAWN BY: \_\_\_\_\_  
 CHECKED BY: \_\_\_\_\_

REV. #	DATE	DESCRIPTION	DRAWING ISSUED DATE	SHEET NO.
			4-10-2012	001